


PLAN
SCALE: 1" = 20'

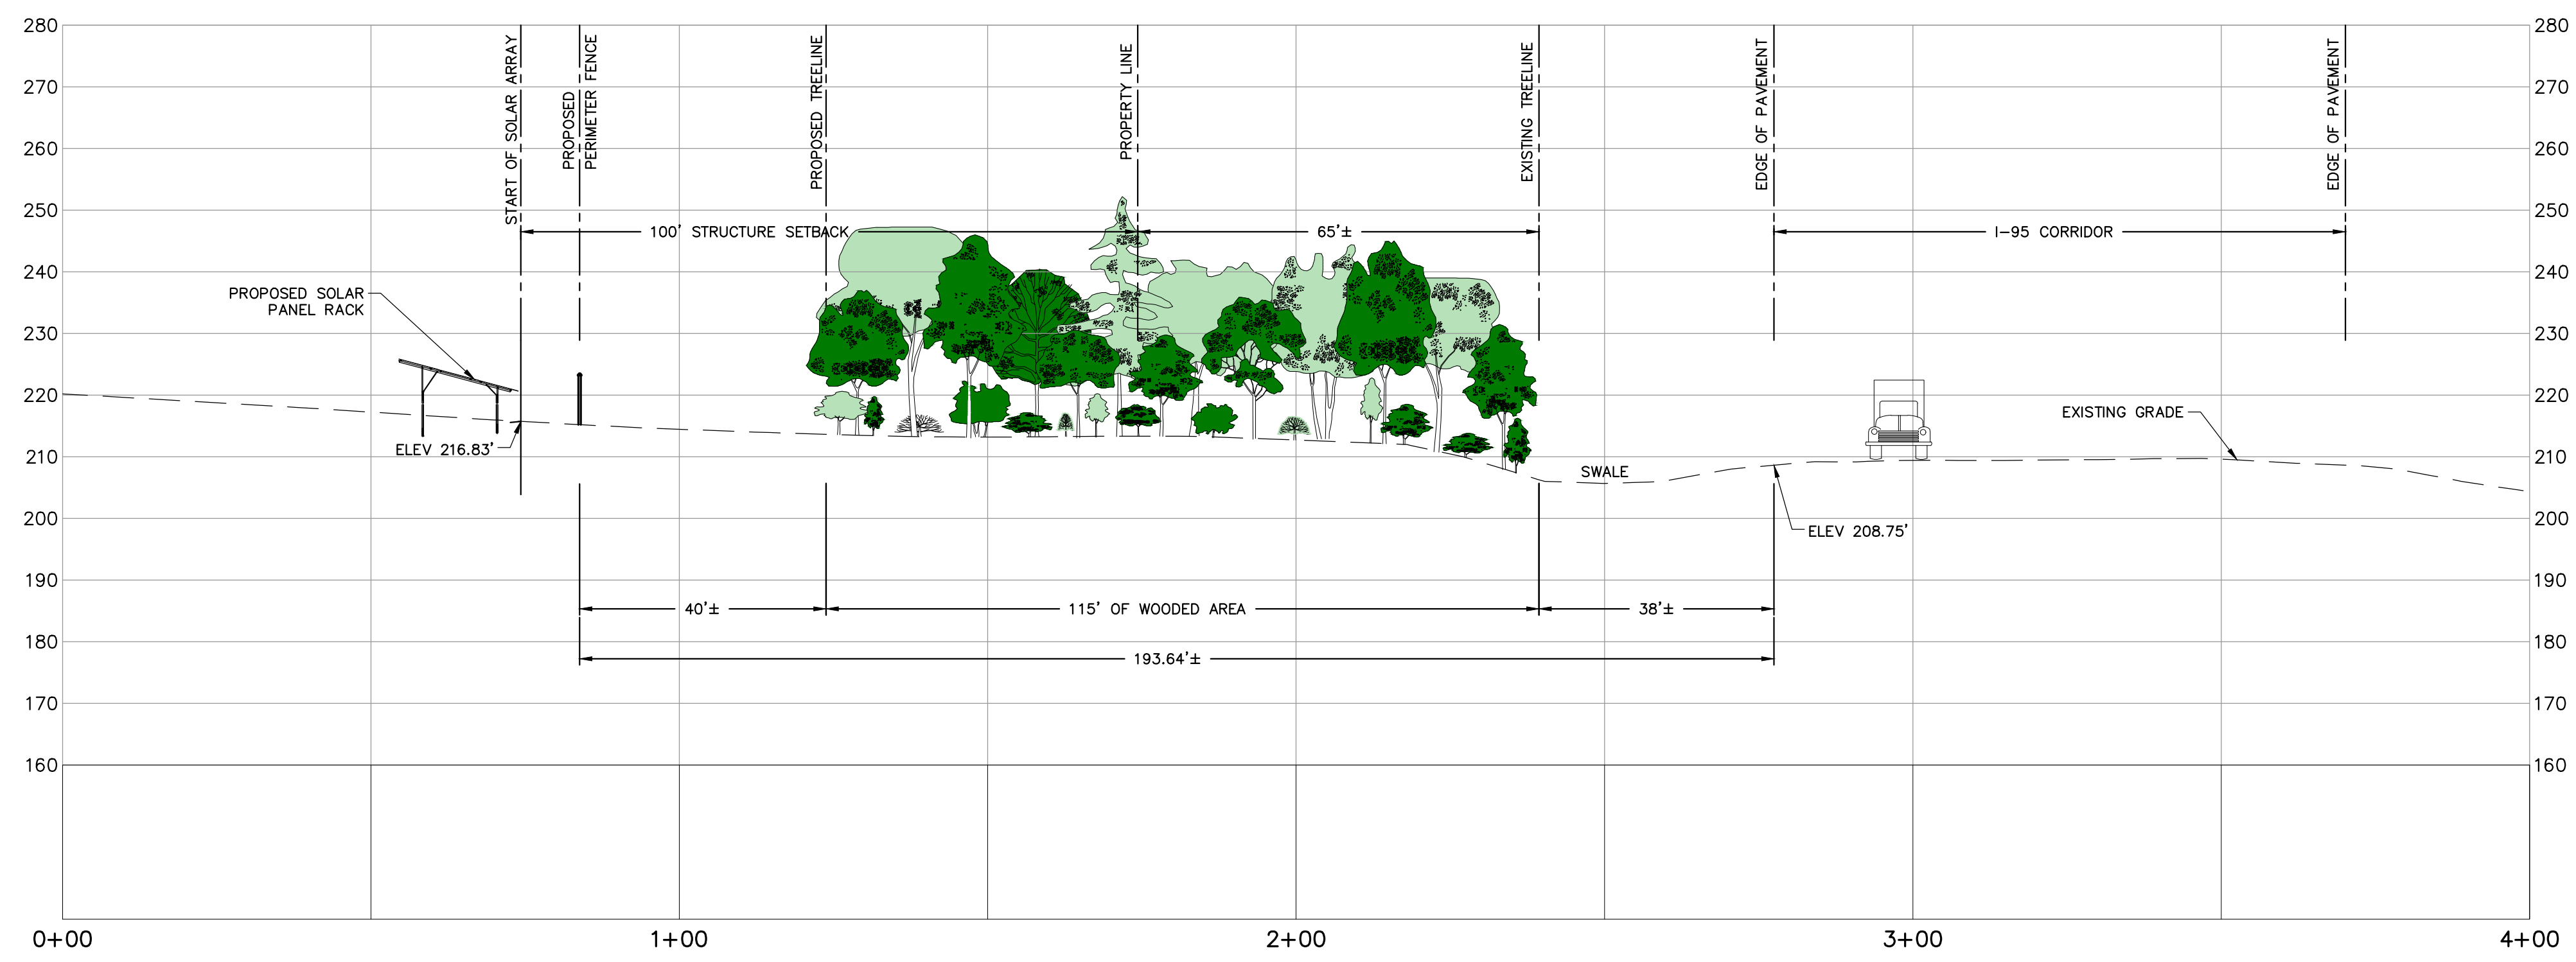


PROFILE STA. 0+00 TO STA. 4+00
HORIZONTAL SCALE: 1" = 20'
VERTICAL SCALE: 1" = 20'



VIEW FROM I-95 SOUTHBOUND

- NOTES:
1. PHOTO SOURCE - GOOGLE EARTH IMAGERY.

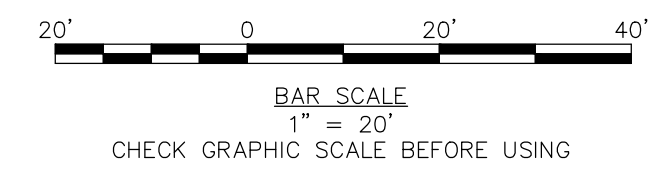

INDICATIVE - SUBJECT
TO CHANGE
DRAFT - NOT FOR CONSTRUCTION

33 Broad Street Floor 7
Providence, Rhode Island 02903
800.985.7897 | www.woodardcurran.com

WOODARD & CURRAN

COMMITMENT & INTEGRITY DRIVE RESULTS

THIS DOCUMENT IS THE PROPERTY OF WOODARD & CURRAN, INC. AND ITS CLIENT. REPRODUCTION OR DISTRIBUTION WITHOUT WRITTEN PERMISSION IS PROHIBITED.

REV	DESCRIPTION	DATE
2	SOLAR ARRAY LAYOUT	12.09.19
1	TOWN COUNCIL MEETING ON 10.28.19	10.23.19

DESIGNED BY: BTJ/AB
DRAWN BY: PF
CHECKED BY: BTJ/AB
DATE: 10.23.2019

I-95 SIGHT-LINE
PLAN & PROFILE FIGURE

ATLANTIC SOLAR, LLC
260 WEST EXCHANGE STREET
SUITE 102A
PROVIDENCE, RI 02903

ATLANTIC SOLAR PROJECT
A.P. 7 LOT 32, A.P. 10 LOT 87
AND A.P. 11 LOT 35
MAIN STREET HOPKINTON, RI

JOB NO.: 0231258.03
DATE: OCTOBER 2019
SCALE: 1"=20'
SHEET: 1 OF 1

FIGURE-1

C:\Users\woodardcurran\OneDrive\Projects\0231258.01_EDP - Hopkinton Atlantic Solar Drawings\Figures\03_231258.03_Profile_Figure.dwg, Dec 16, 2019 - 9:24am